


ADDED 2x2 DIVIDERS
ACROSS THE TWO ROWS

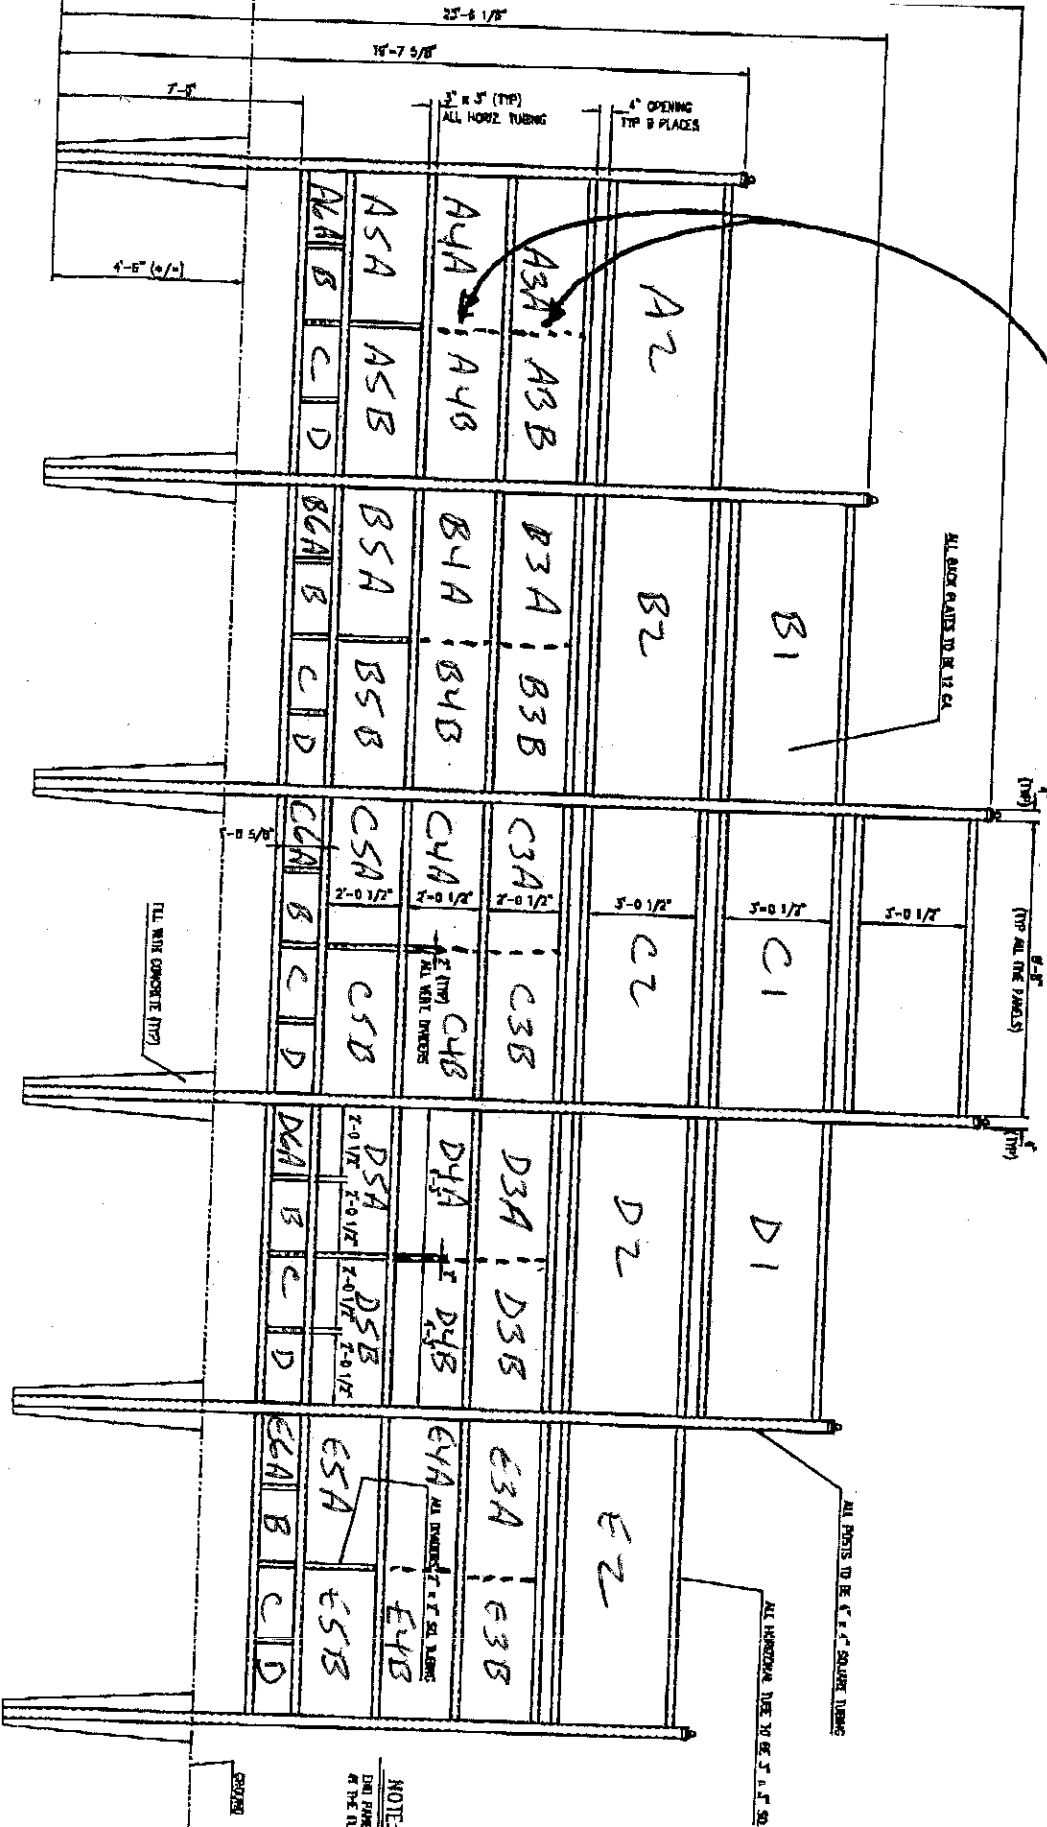

SPONSOR BILLBOARD ELEVATION

NOTE:
END POINTS ARE SHOWN
AT THE CLARITY FOR CONCRETE (TYP)